




PROJECT NO. 22593
HIGHWAY NO. 1
KICKING HORSE CANYON PROJECT - PHASE 4
STRUCTURAL

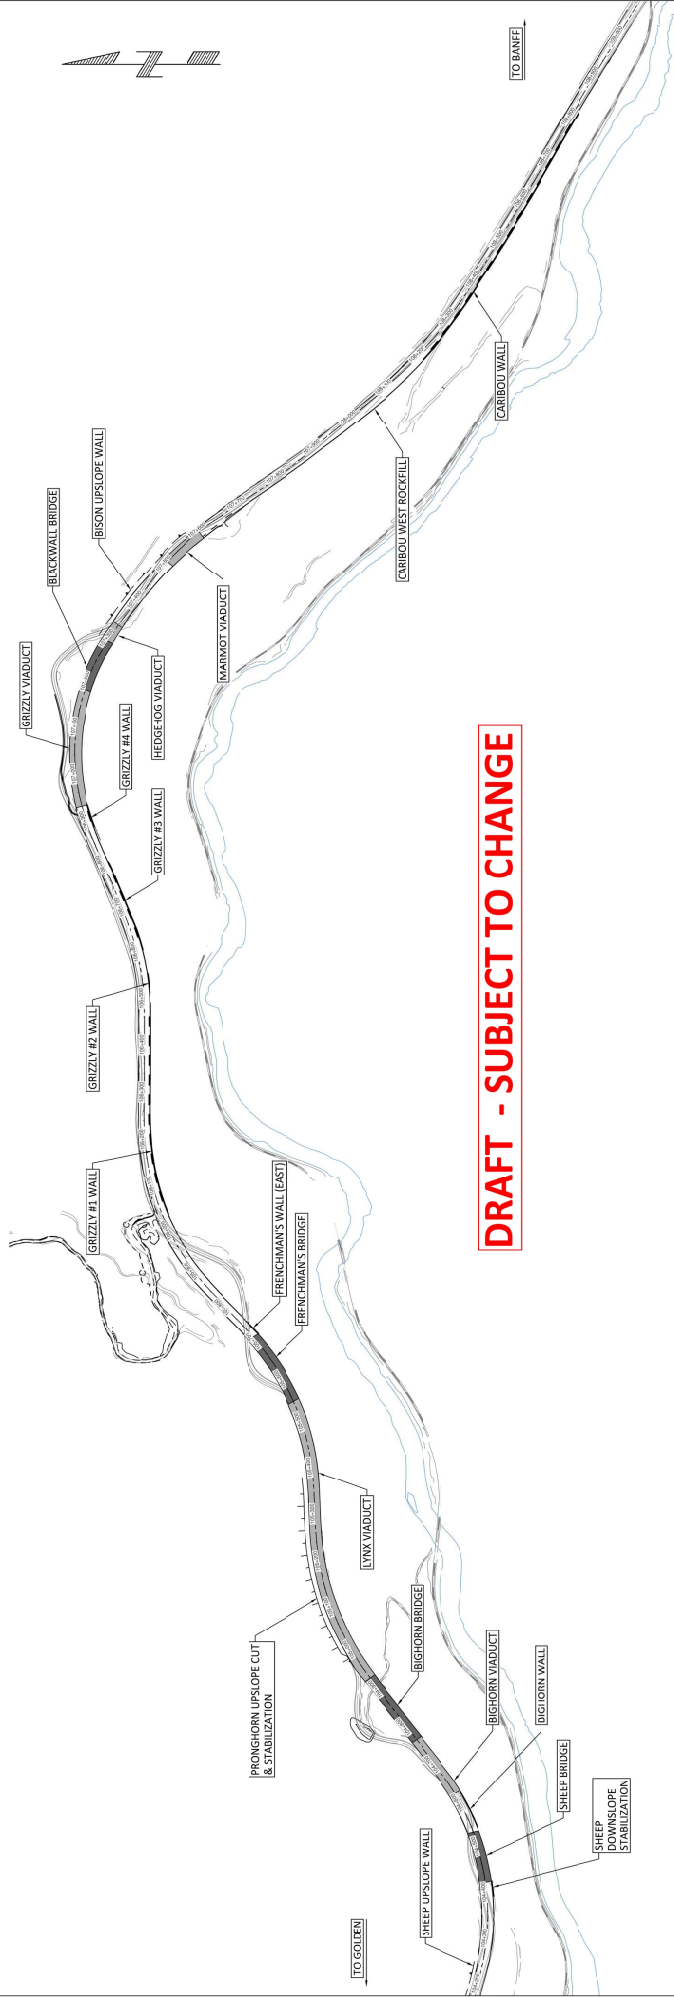

KEY PLAN
SCALE: N.T.S.

PARSONS
INCORPORATED
1000 WEST 10TH AVENUE, SUITE 100
VANCOUVER, BC V6H 3G5
WWW.PARSONS.COM

Kicking Horse Canyon
CONSTRUCTORS

REFERENCE ONLY

SCALE: N.T.S.

REV.	DATE	REVISIONS

MINISTRY OF TRANSPORTATION AND INFRASTRUCTURE
BRITISH COLUMBIA
SOUTHERN INTERIOR REGION
STRUCTURAL

DESIGNED	DATE

QUALITY CONTROL	DATE

QUALITY ASSURANCE	DATE

SENIOR DESIGNER	DATE

KEY PLAN
HIGHWAY NO. 1
KICKING HORSE CANYON PROJECT - PHASE 4
REVISIONS, VARIANTS AND WALLS

PROJECT NUMBER	REVISION NUMBER	REVISION
22593	2	477640-STR-000

DOCUMENT NUMBER	REVISION	DATE